
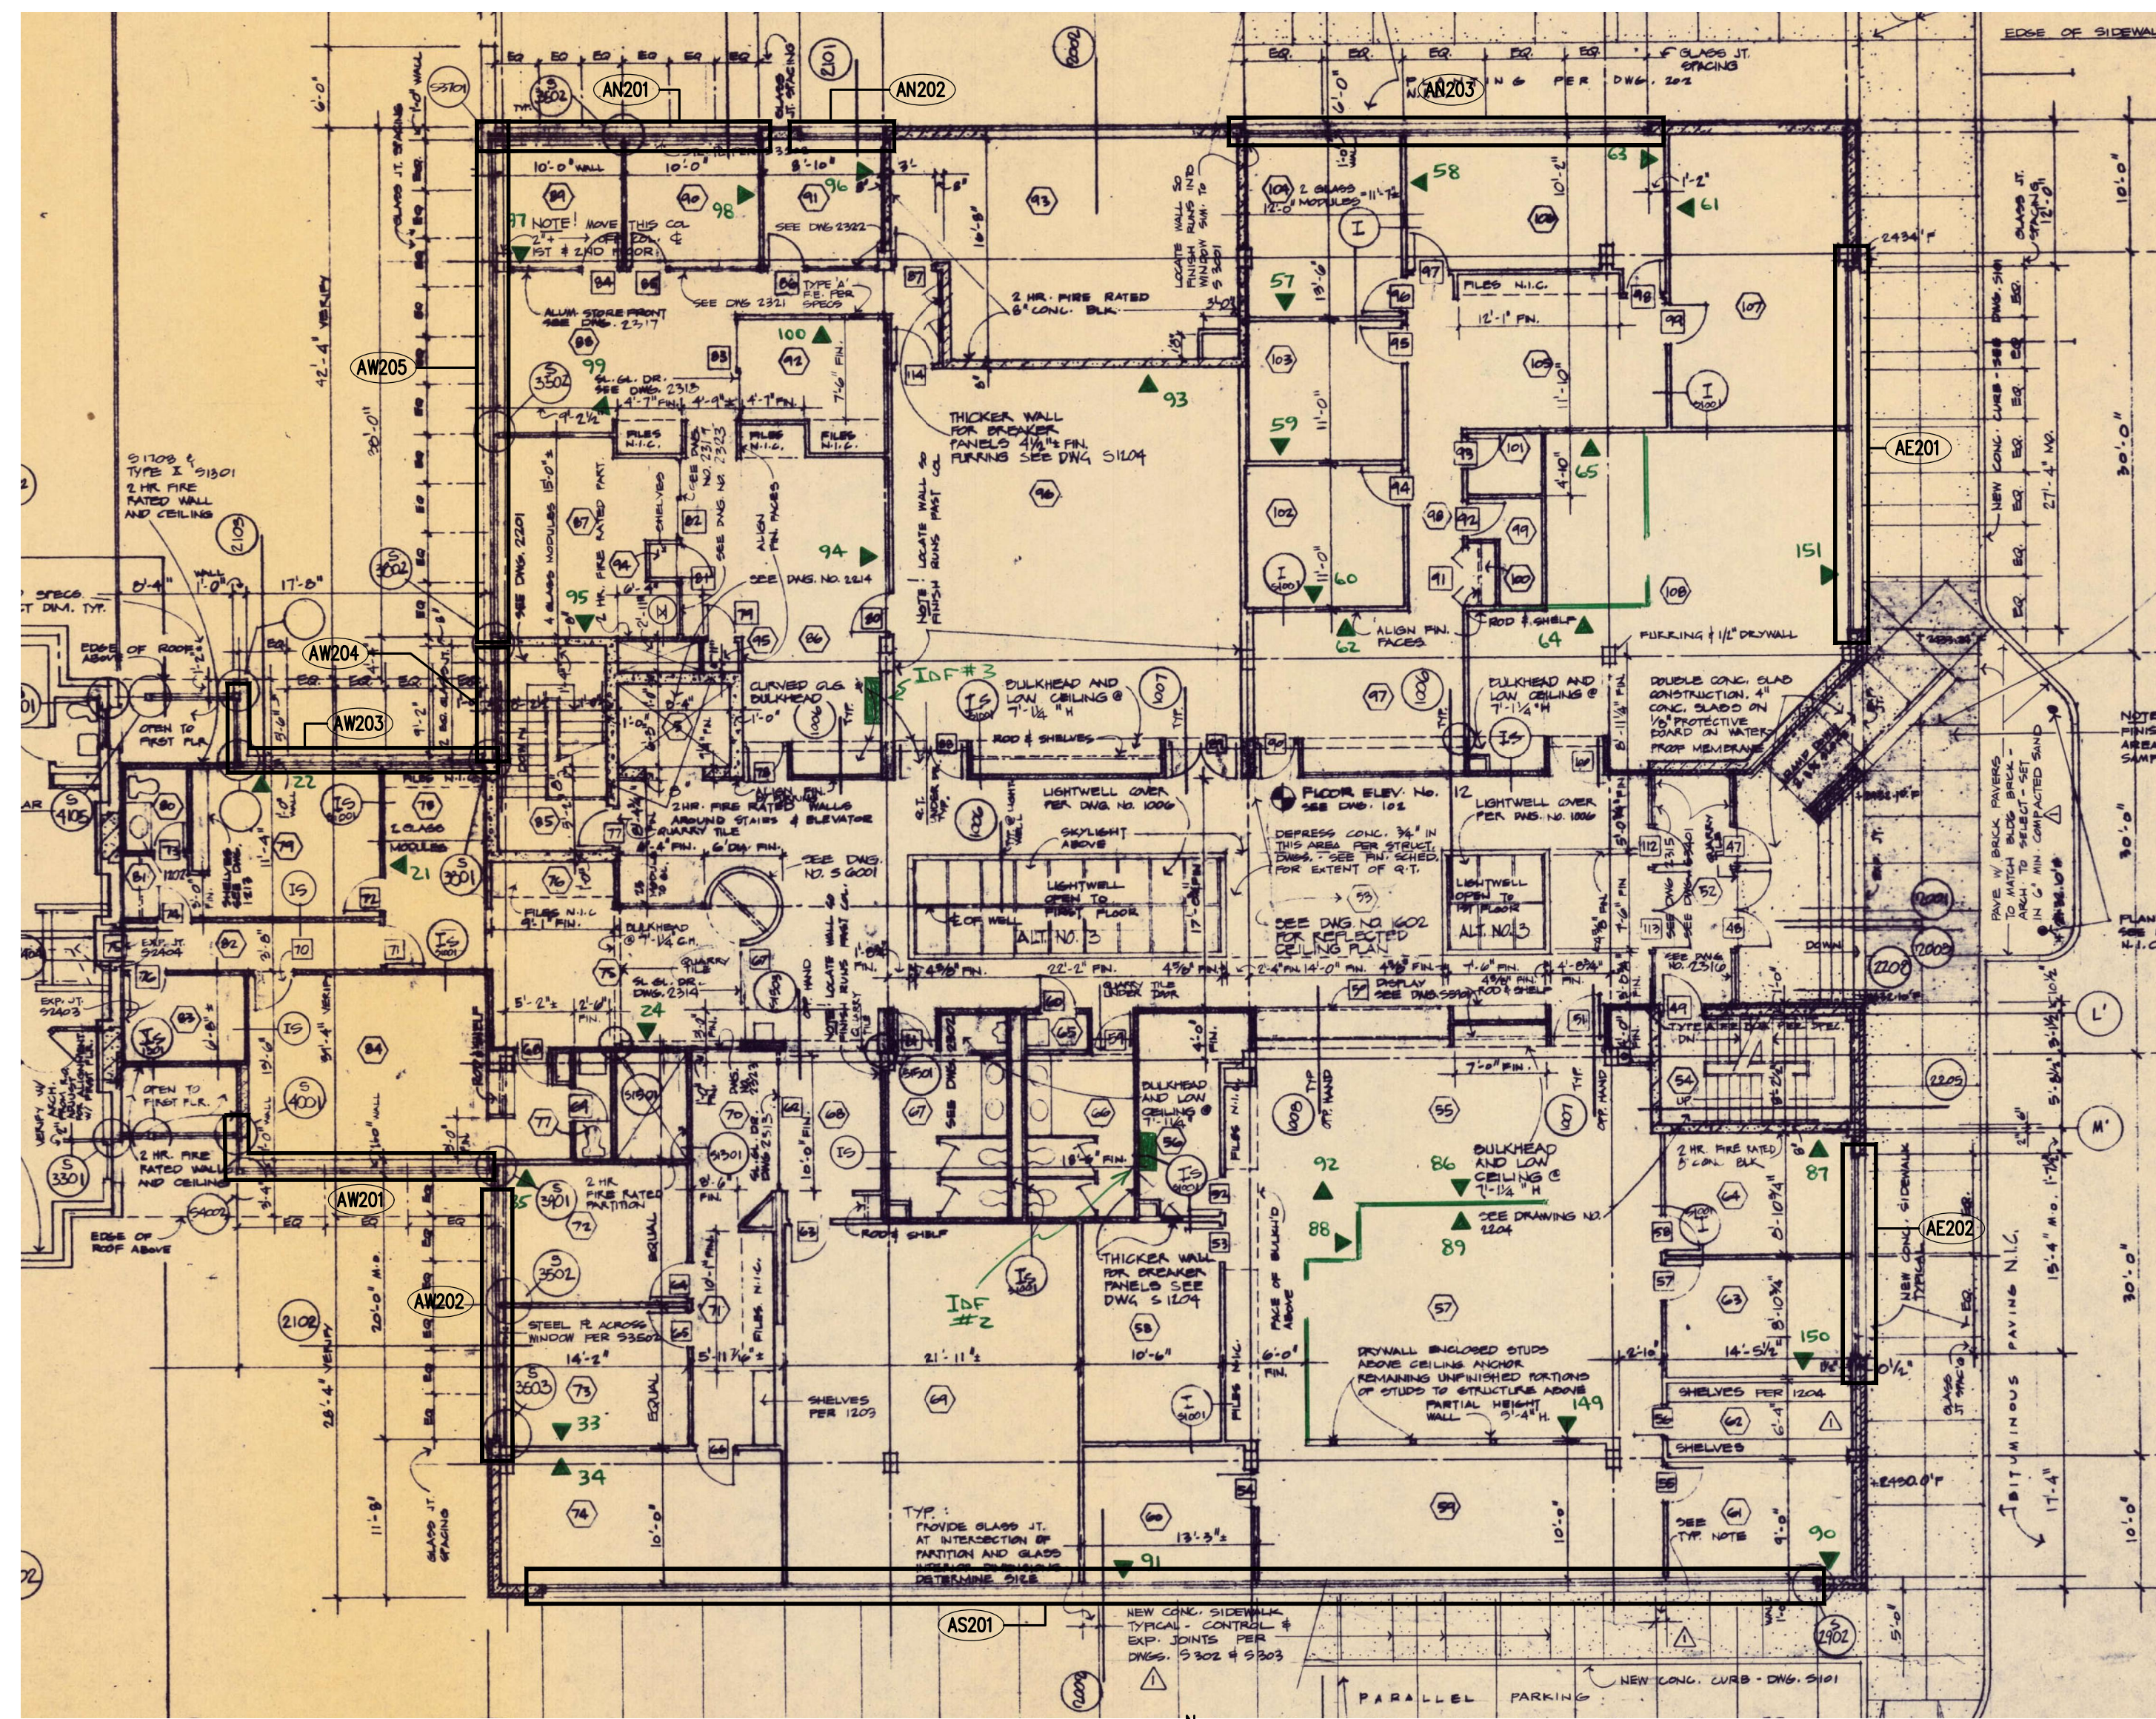




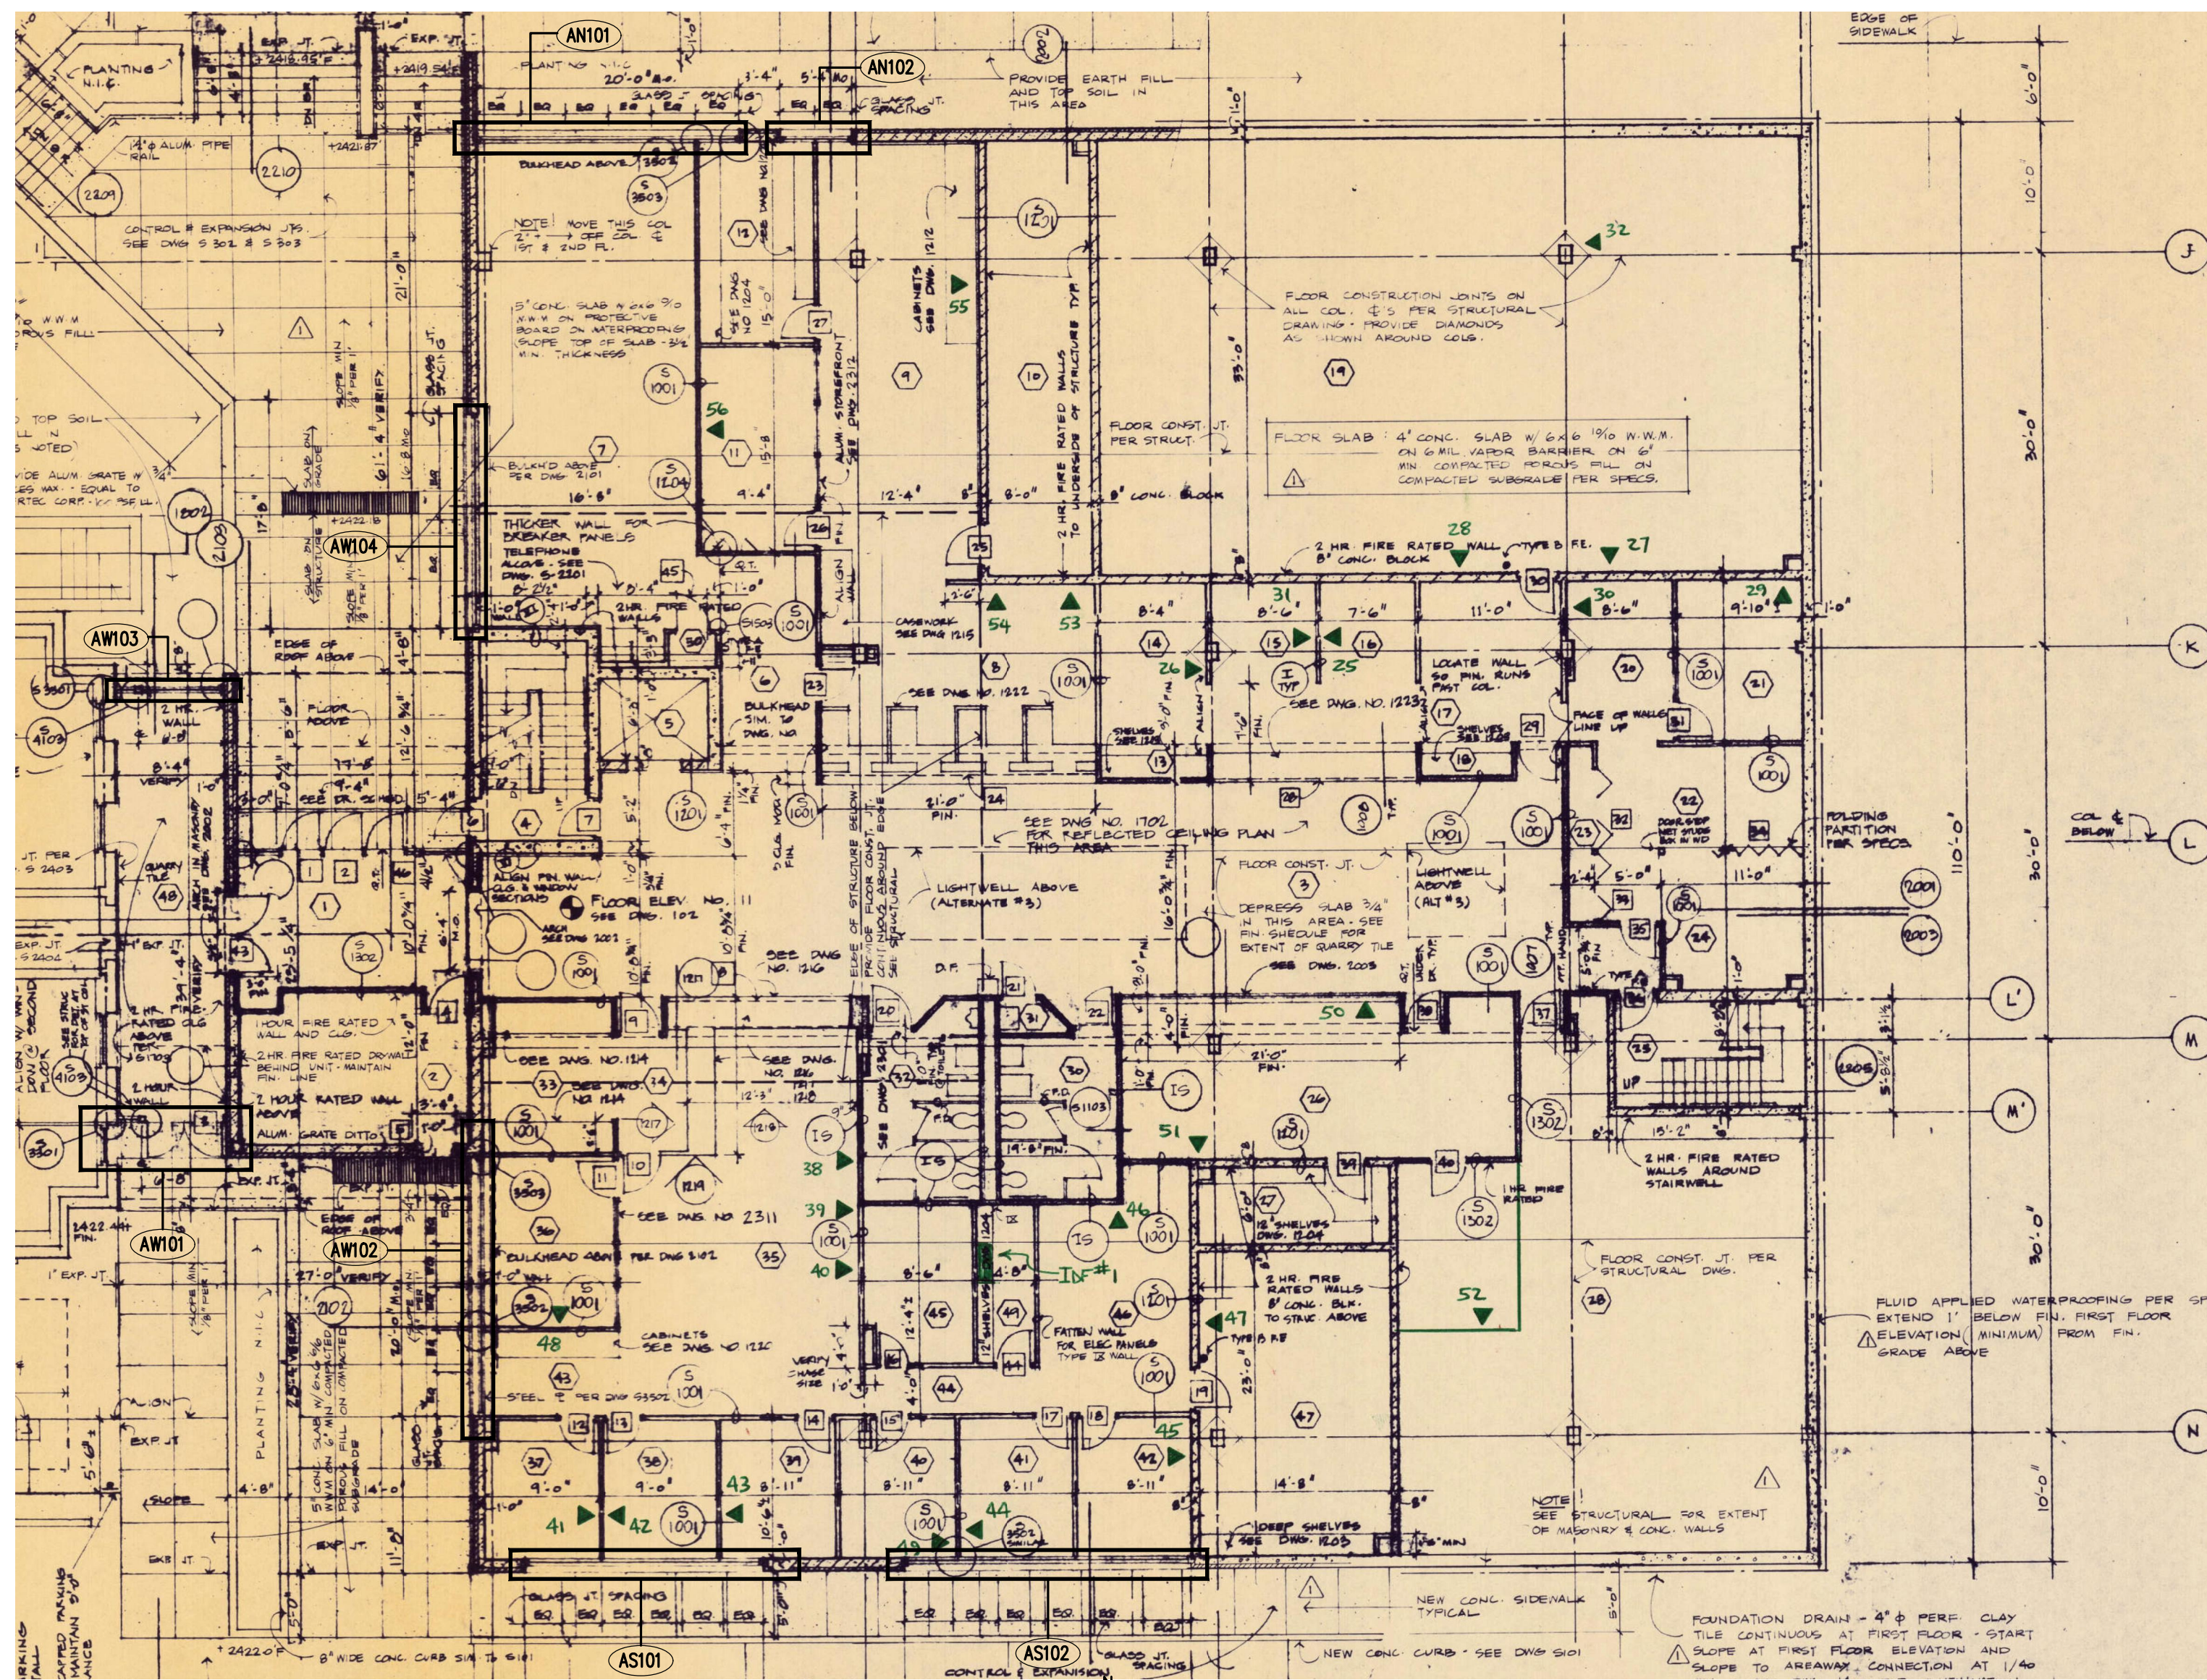


- ADMINISTRATION BUILDING AND DETENTION CENTER STOREFRONT AND WINDOW REPLACEMENT - GENERAL NOTES
1. REMOVE AND REPLACE EXISTING WINDOW TREATMENT (SHADES, BLINDS, ETC.) AS PART OF WINDOW REPLACEMENT
 2. CLEAN AND REPAINT EXISTING STEEL LINTELS AT WINDOW OPENINGS


REV / ISSUE	DATE	DESCRIPTION
1	07/03/19	ISSUED FOR ADDENDUM 1
CONSULTANT		
CONSULTANT		
ORIENTATION / KEY PLAN		
CLIENT		
		
 PAULUS, SOKOLOWSKI AND SARTOR ENGINEERING, P.C. 67A MOUNTAIN BLVD EXT. WARREN, NJ 07059 PHONE: (732) 560-9700		
PROJECT		
GARRETT COUNTY COURTHOUSE COMPLEX WINDOW AND STOREFRONT REPLACEMENT 313 EAST ADLER STREET OAKLAND, MARYLAND 21550		
SHEET TITLE		
ADMINISTRATIVE BLDG. FLOOR PLANS AND WINDOW ELEVATIONS (FIRST FLOOR)		
PROJECT NO.: 06364.0001 DRAWN BY: AP SCALE: AS SHOWN CHECKED BY: LG DATE: 06/10/2019 SHEET OF SHEET NO.		
A-101.AB		

1 ADMINISTRATIVE BLDG. - FIRST FLOOR PLAN
SCALE: 3/32" = 1'-0"

2 ADMINISTRATIVE BLDG. - SECOND FLOOR PLAN
SCALE: 3/32" = 1'-0"

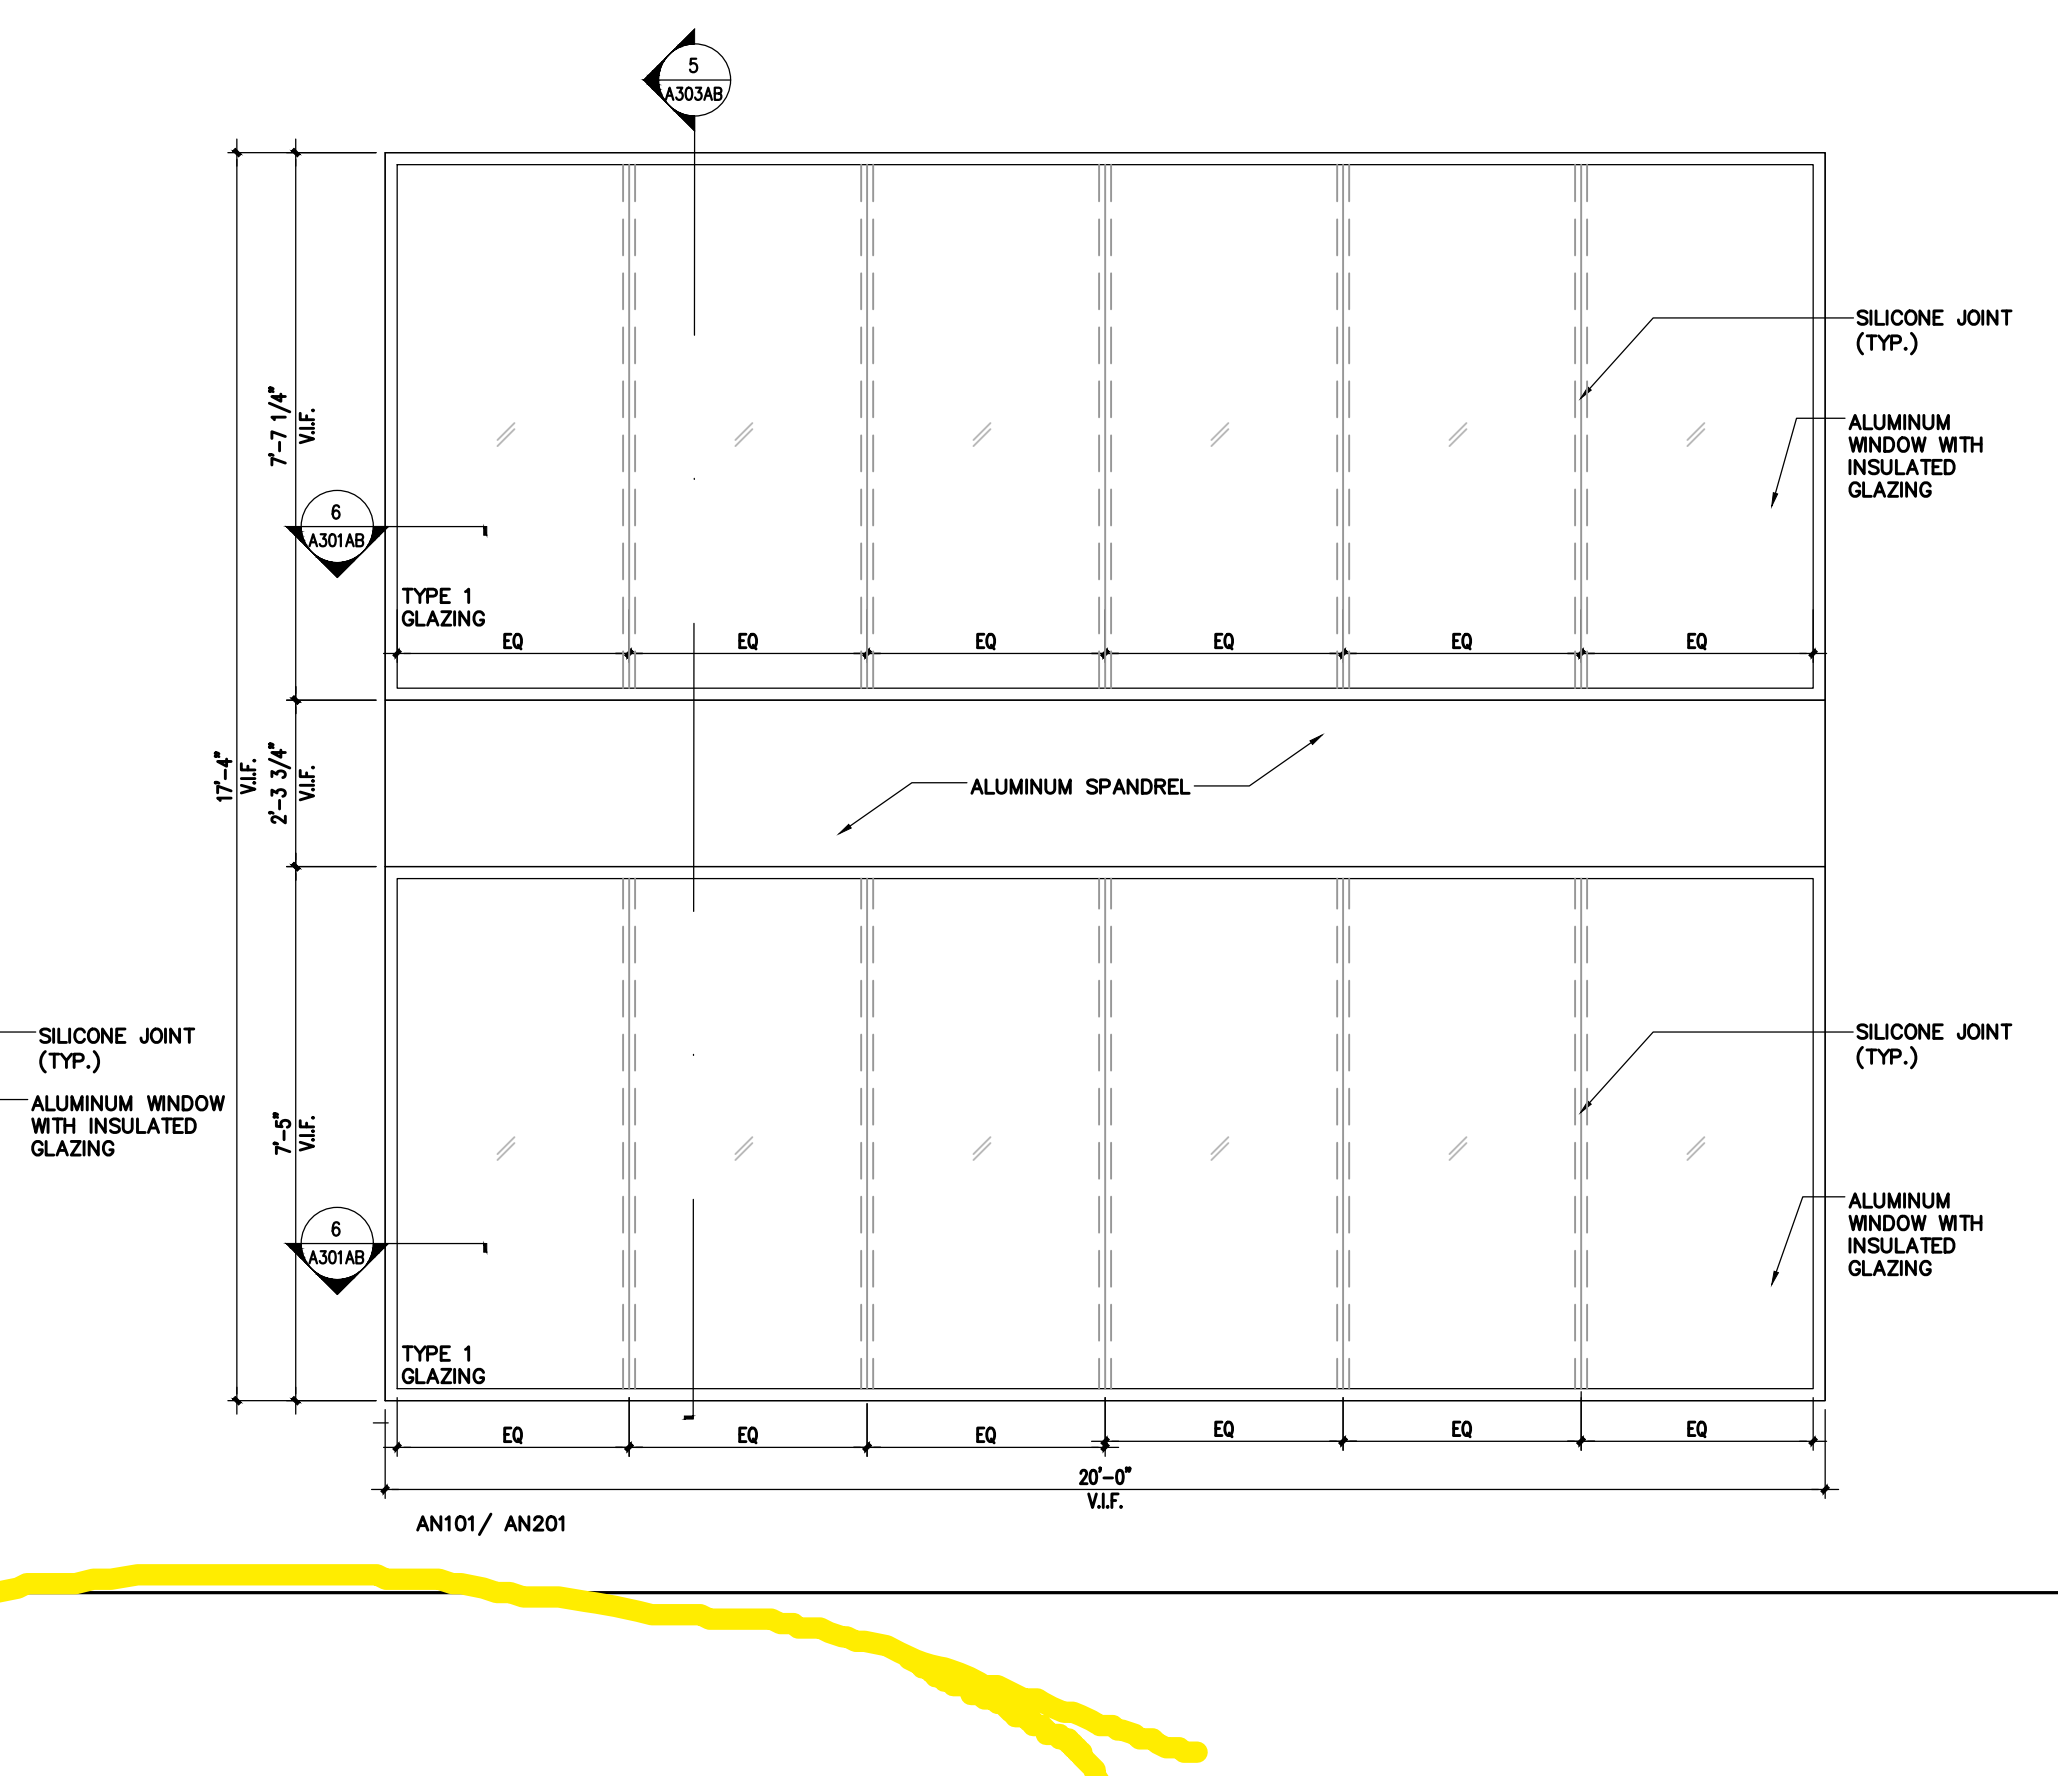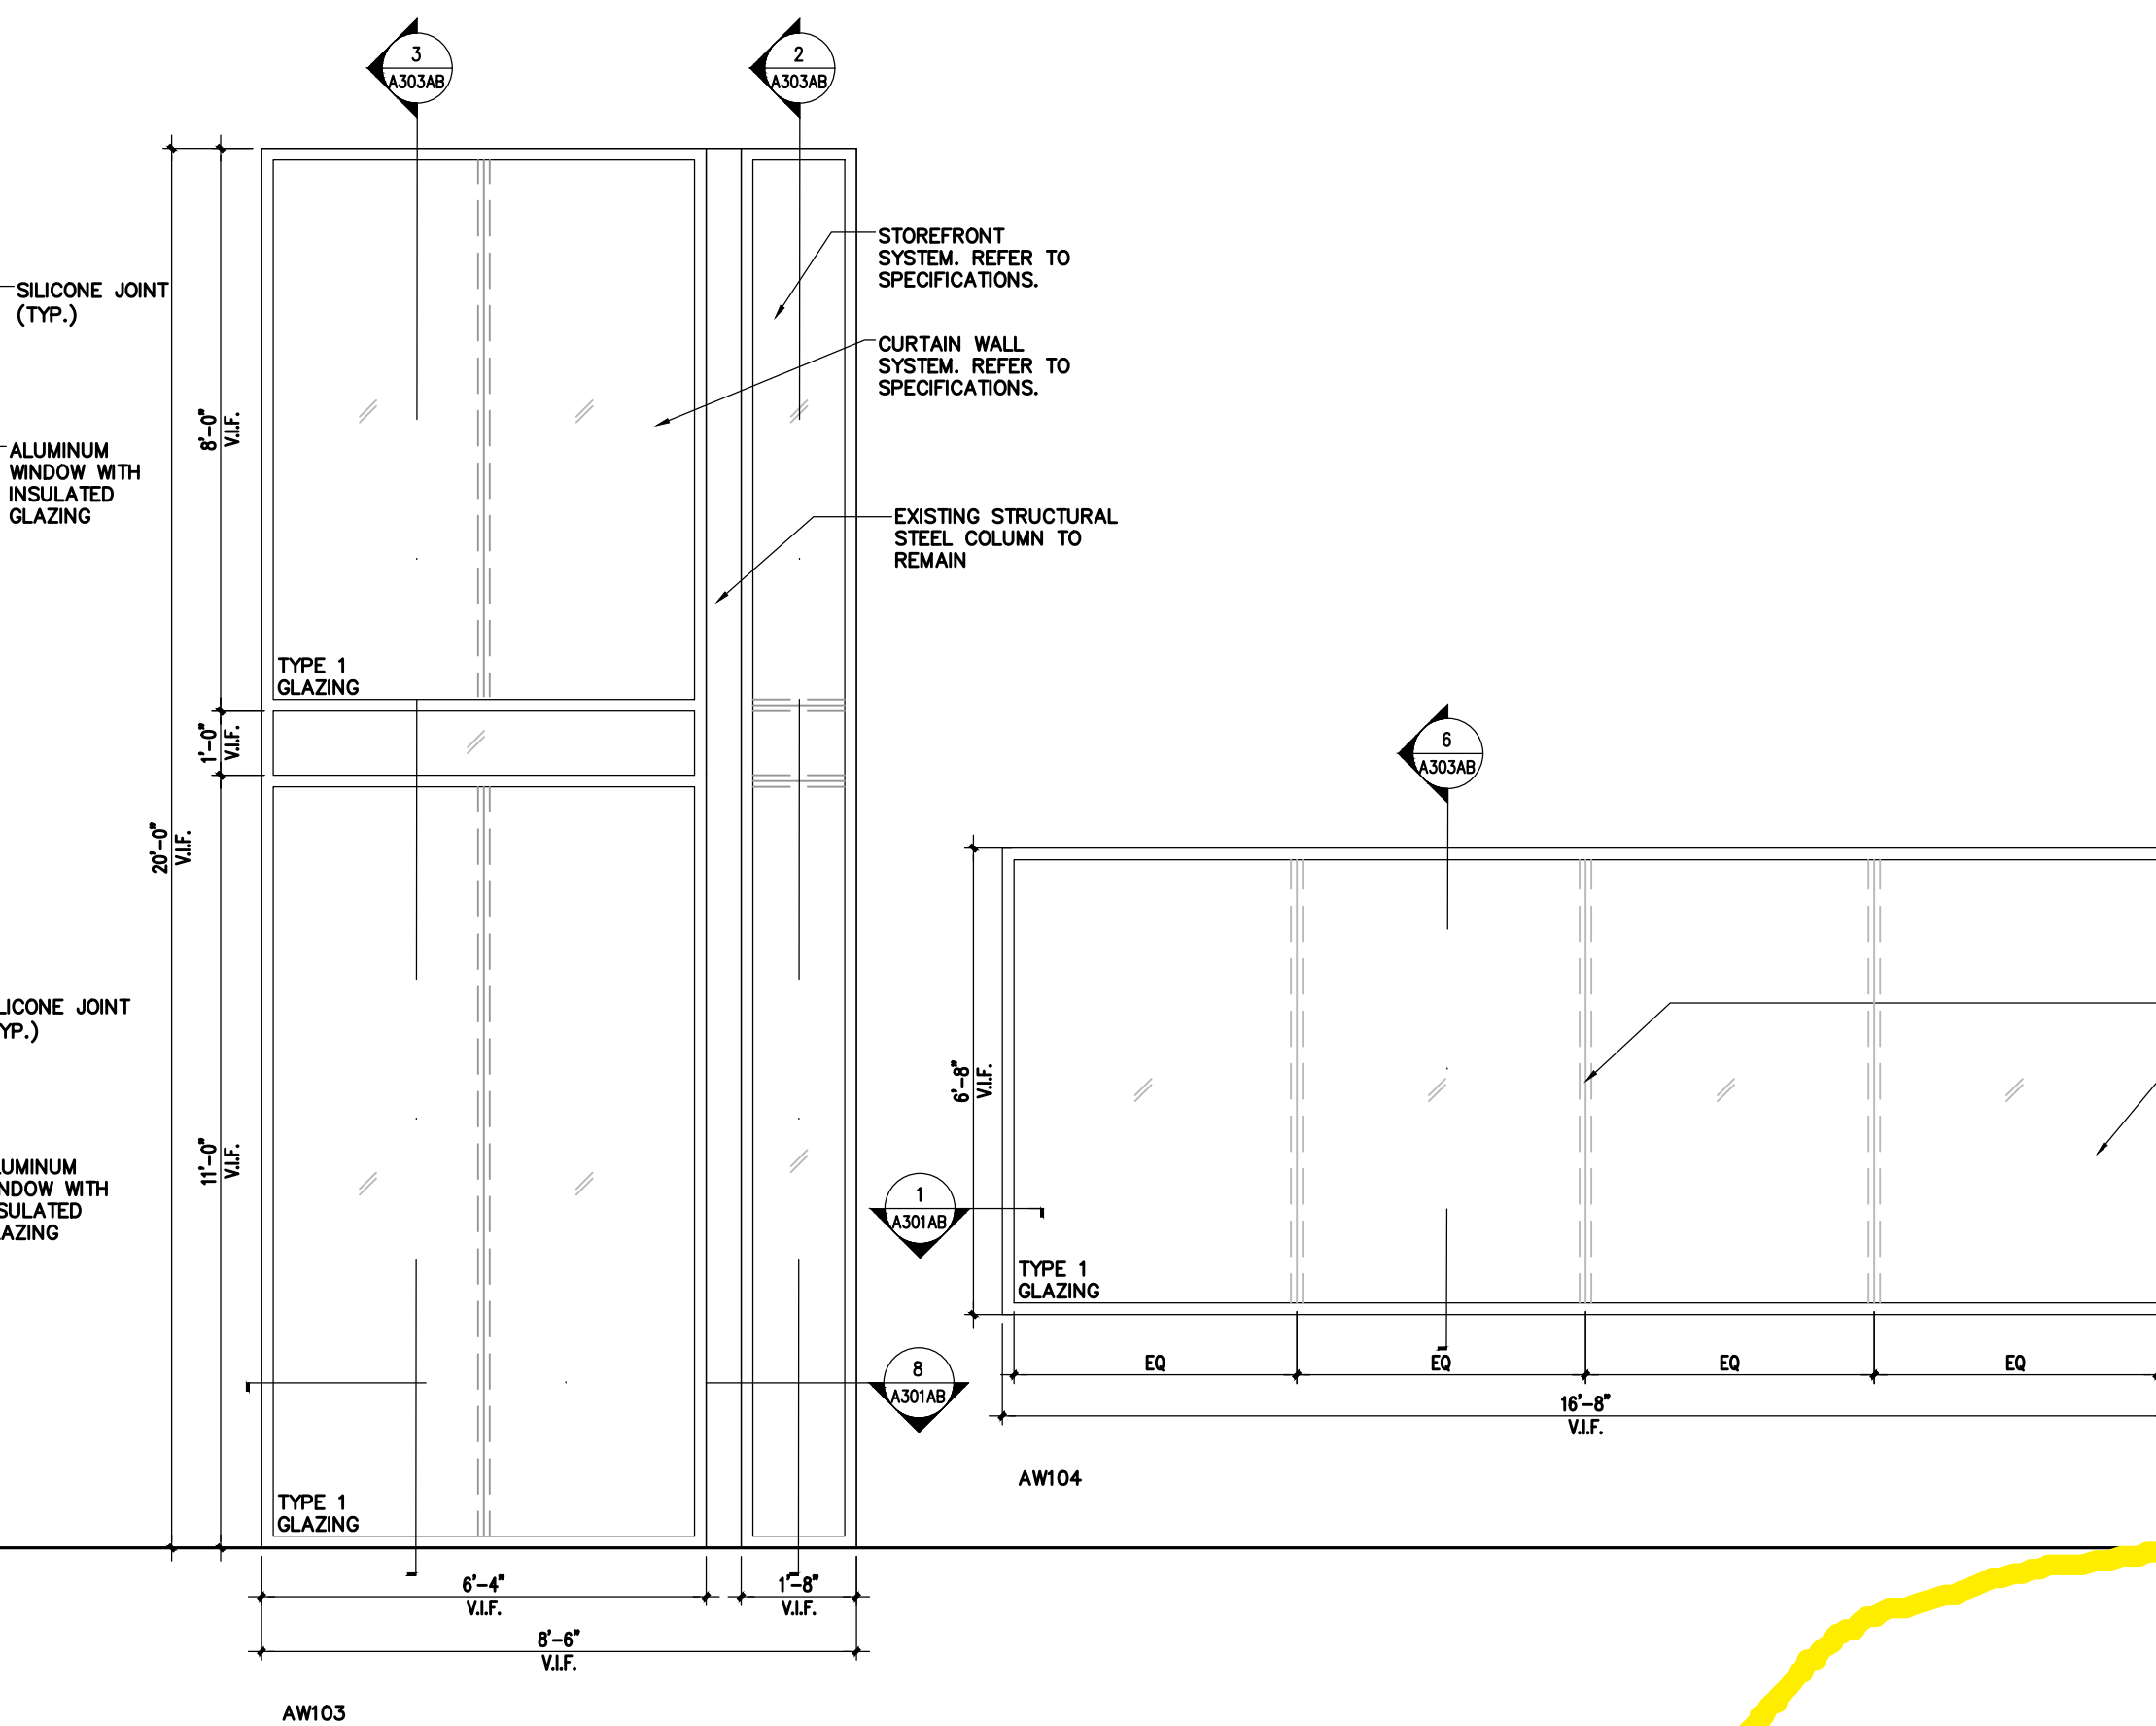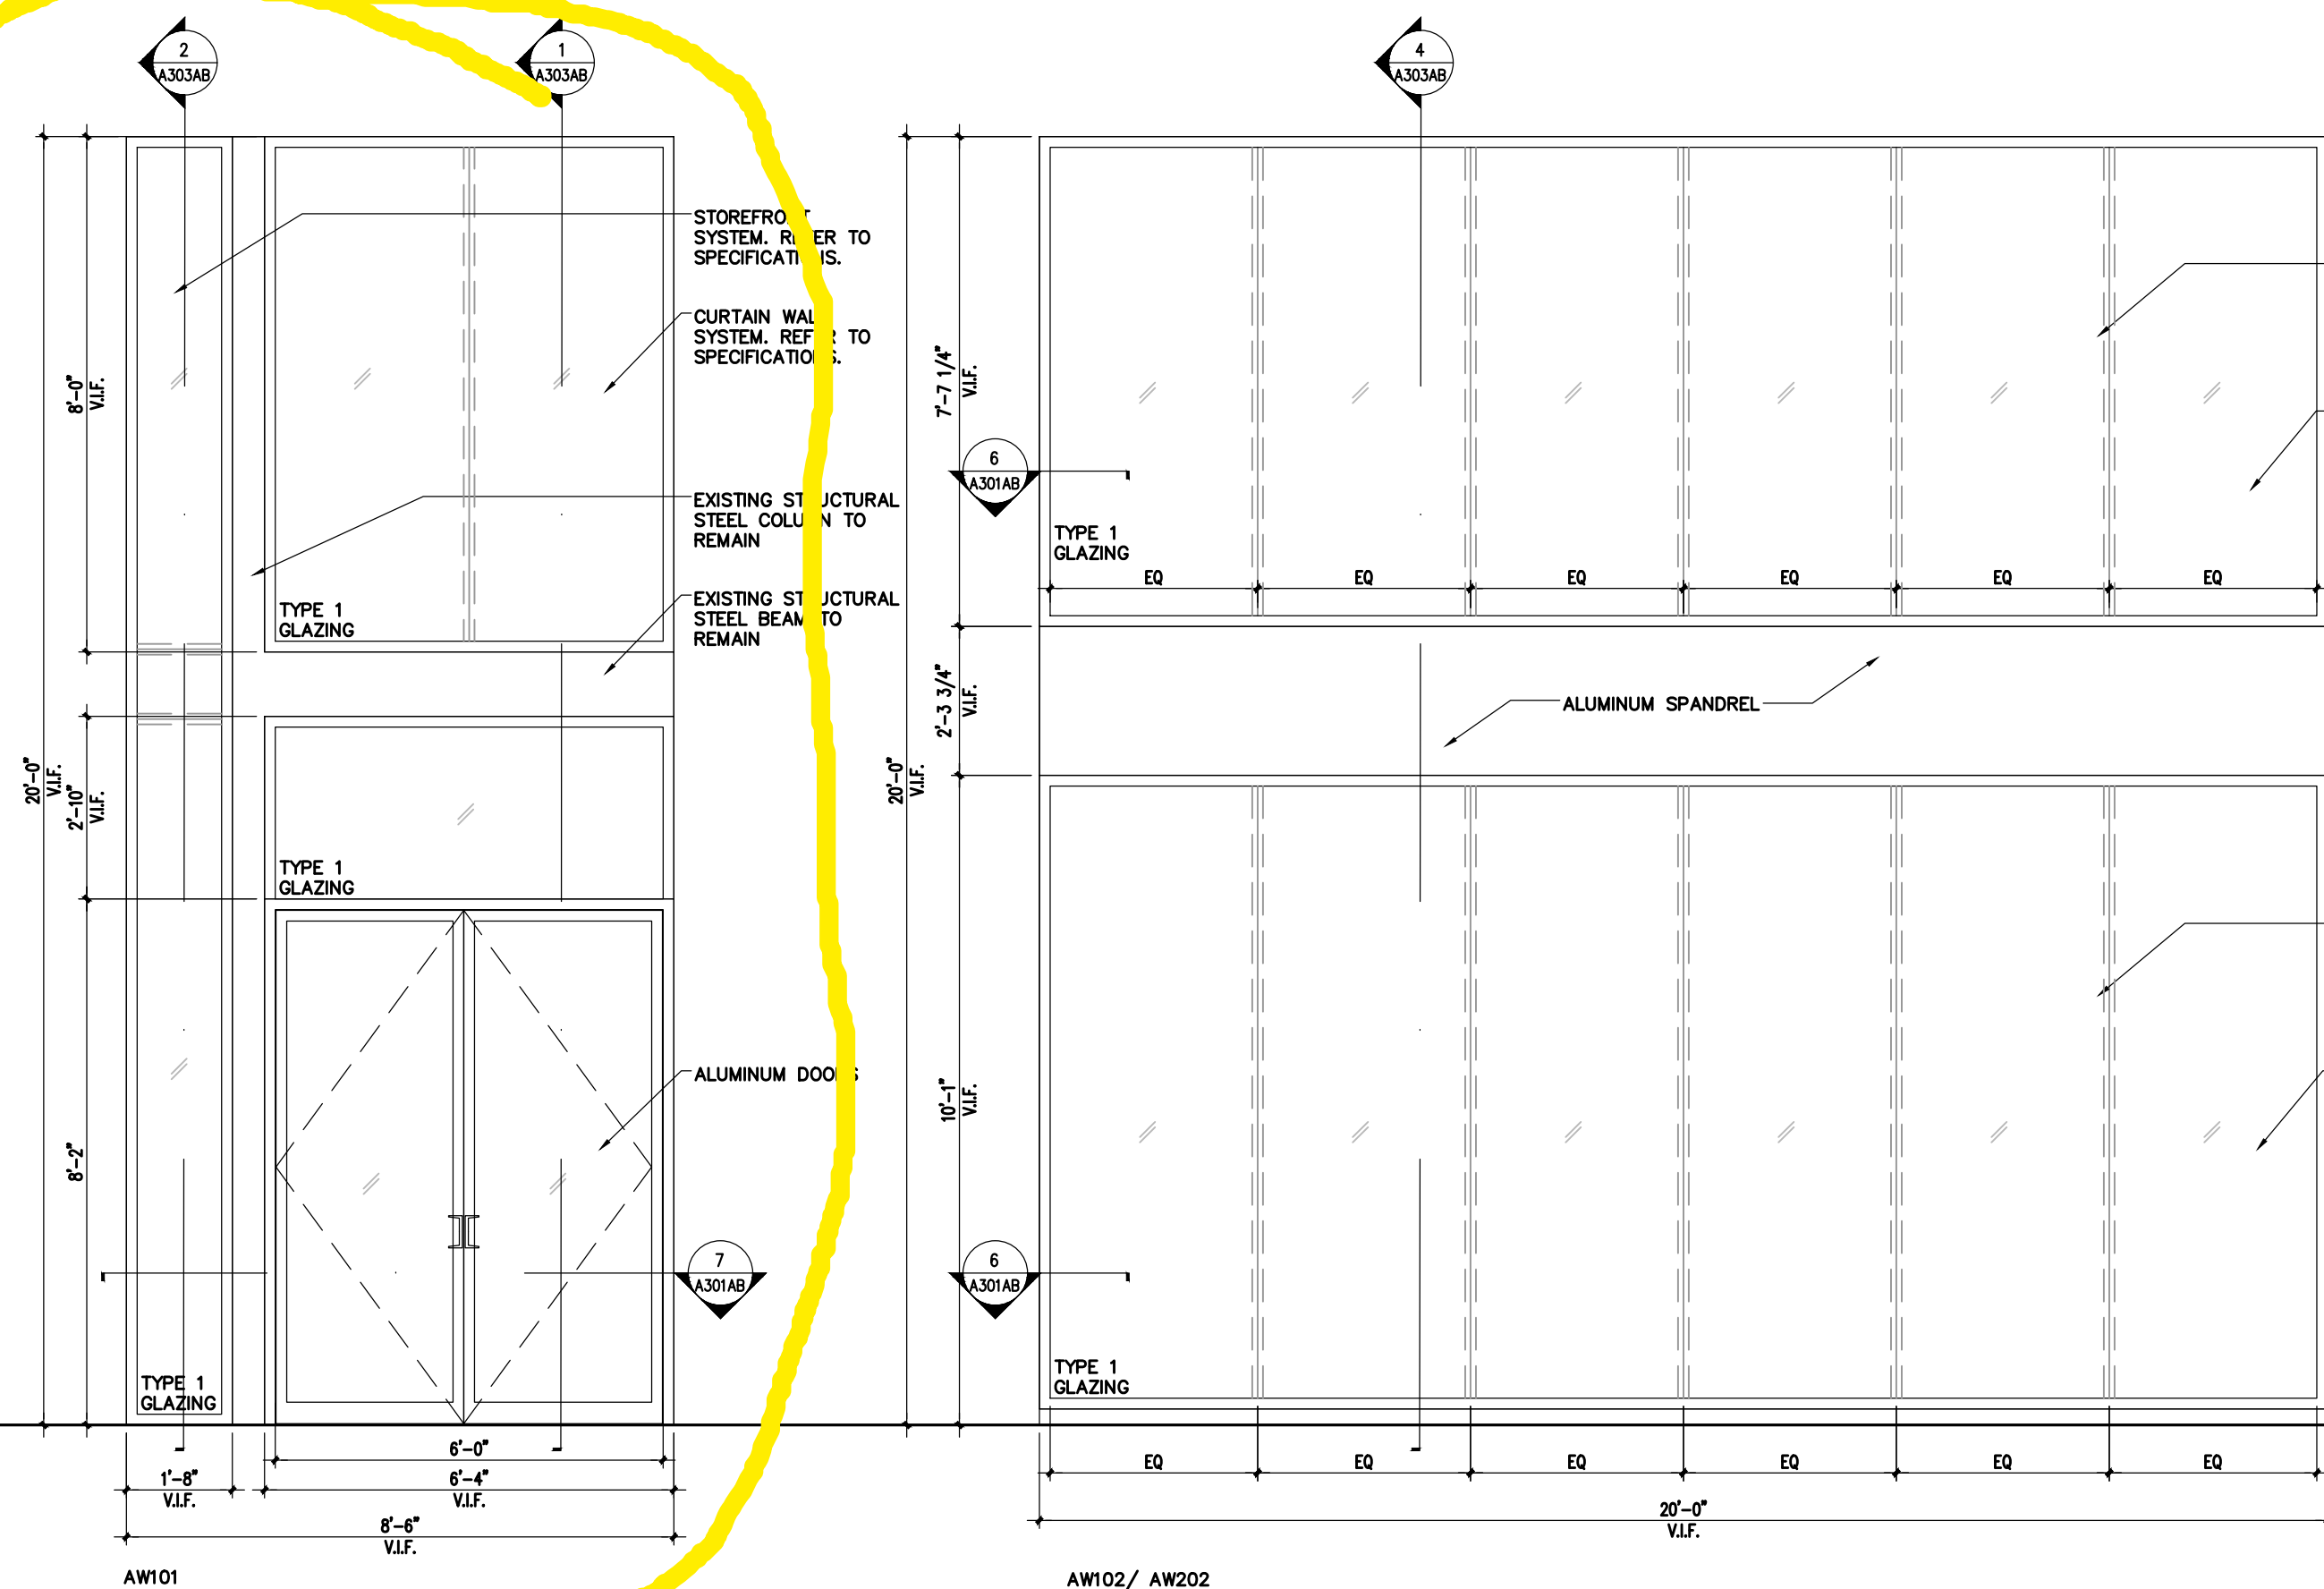


ADMINISTRATIVE OFFICE WING - WINDOW REPLACEMENT
FIRST FLOOR

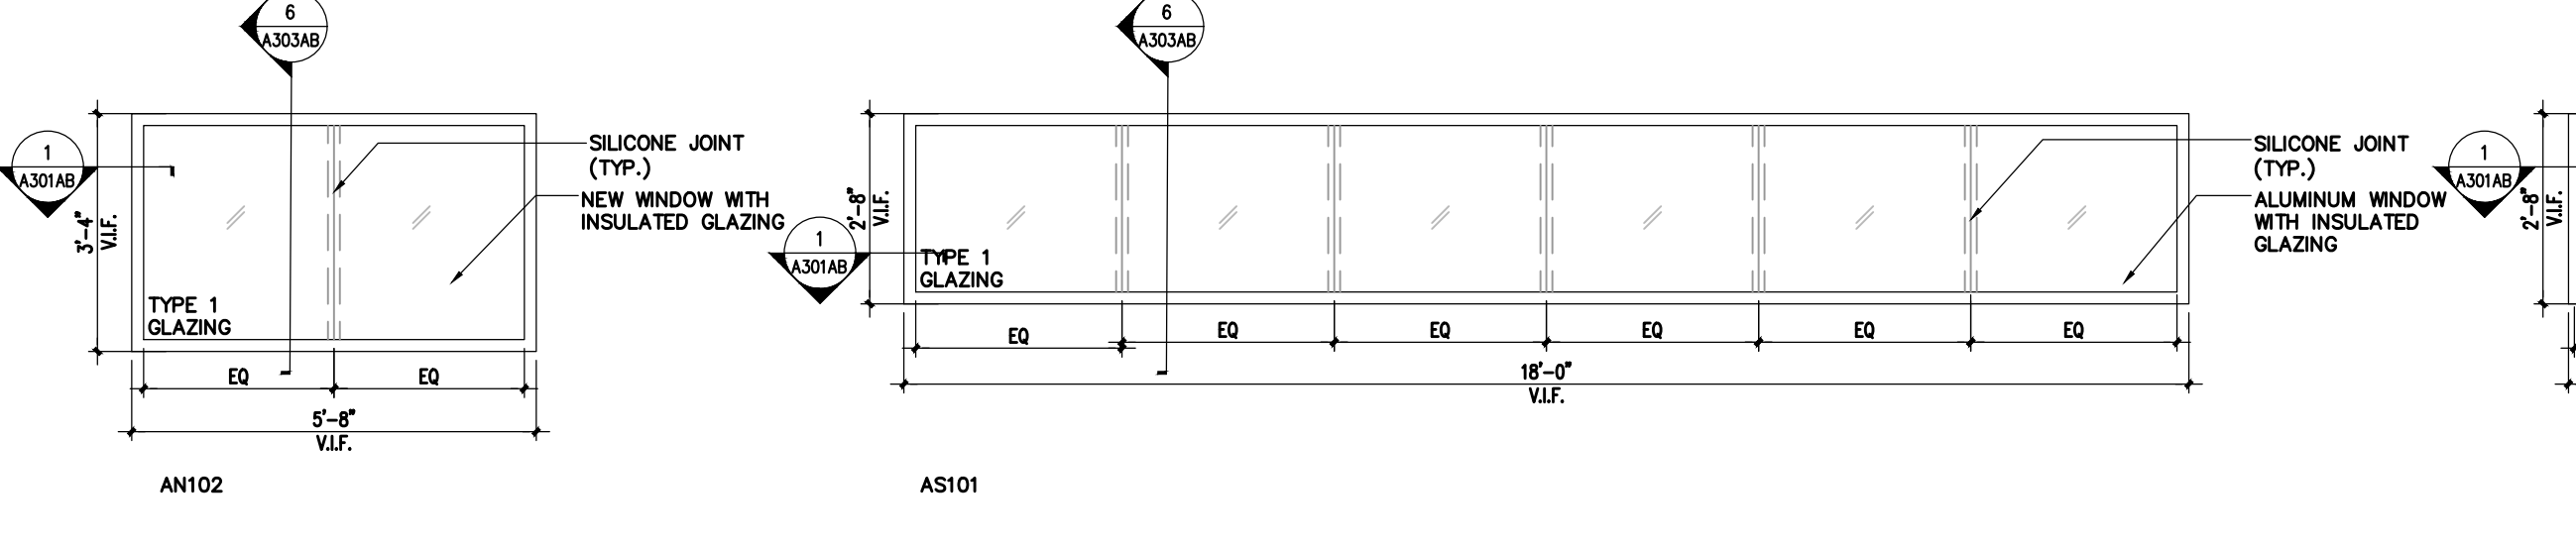

FIRST FLOOR

3 FIRST FLOOR - WINDOW ELEVATIONS AND TYPES
SCALE: 3/8" = 1'-0"
NOTE: FIELD VERIFY ALL DIMENSIONS.

PUBLIC ENTRYWAY/ STOREFRONT REPLACEMENT
317 E. ADLER STREET (ADLER STREET EXIT 5)

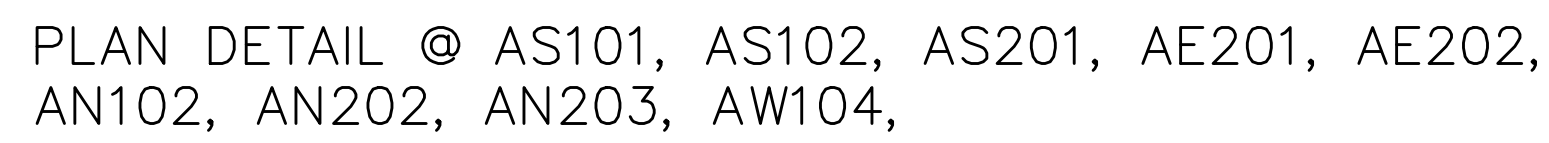

1 DETAIL @ WINDOW JAMB

SCALE: 3" = 1'-0"



2 DETAIL @ WINDOW JAMB

SCALE: 3" = 1'-0"



3 DETAIL @ WINDOW JAMB

SCALE: 3" = 1'-0"




4 DETAIL @ WINDOW JAMB

SCALE: 3" = 1'-0"



5 DETAIL @ WINDOW JAMB
SCALE: 3" = 1'-0"

 

6 DETAIL @ WINDOW JAMB

SCALE: 3" = 1'-0"











7 DETAIL @ WINDOW AND DOOR JAMB



8 DETAIL @ WINDOW JAMB
SCALE: 3" = 1'-0"

[illegible]

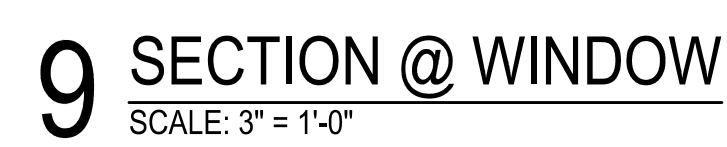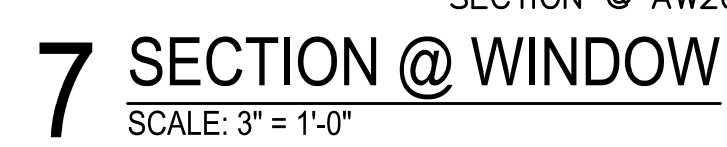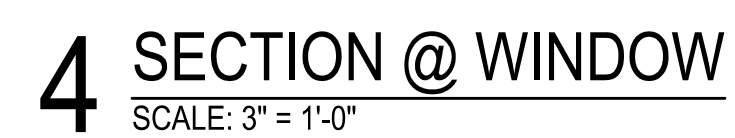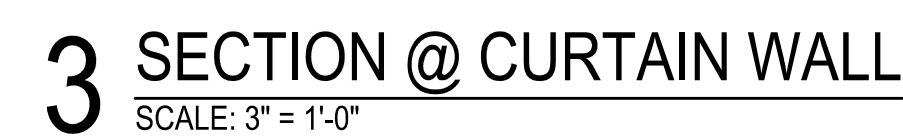
[illegible]

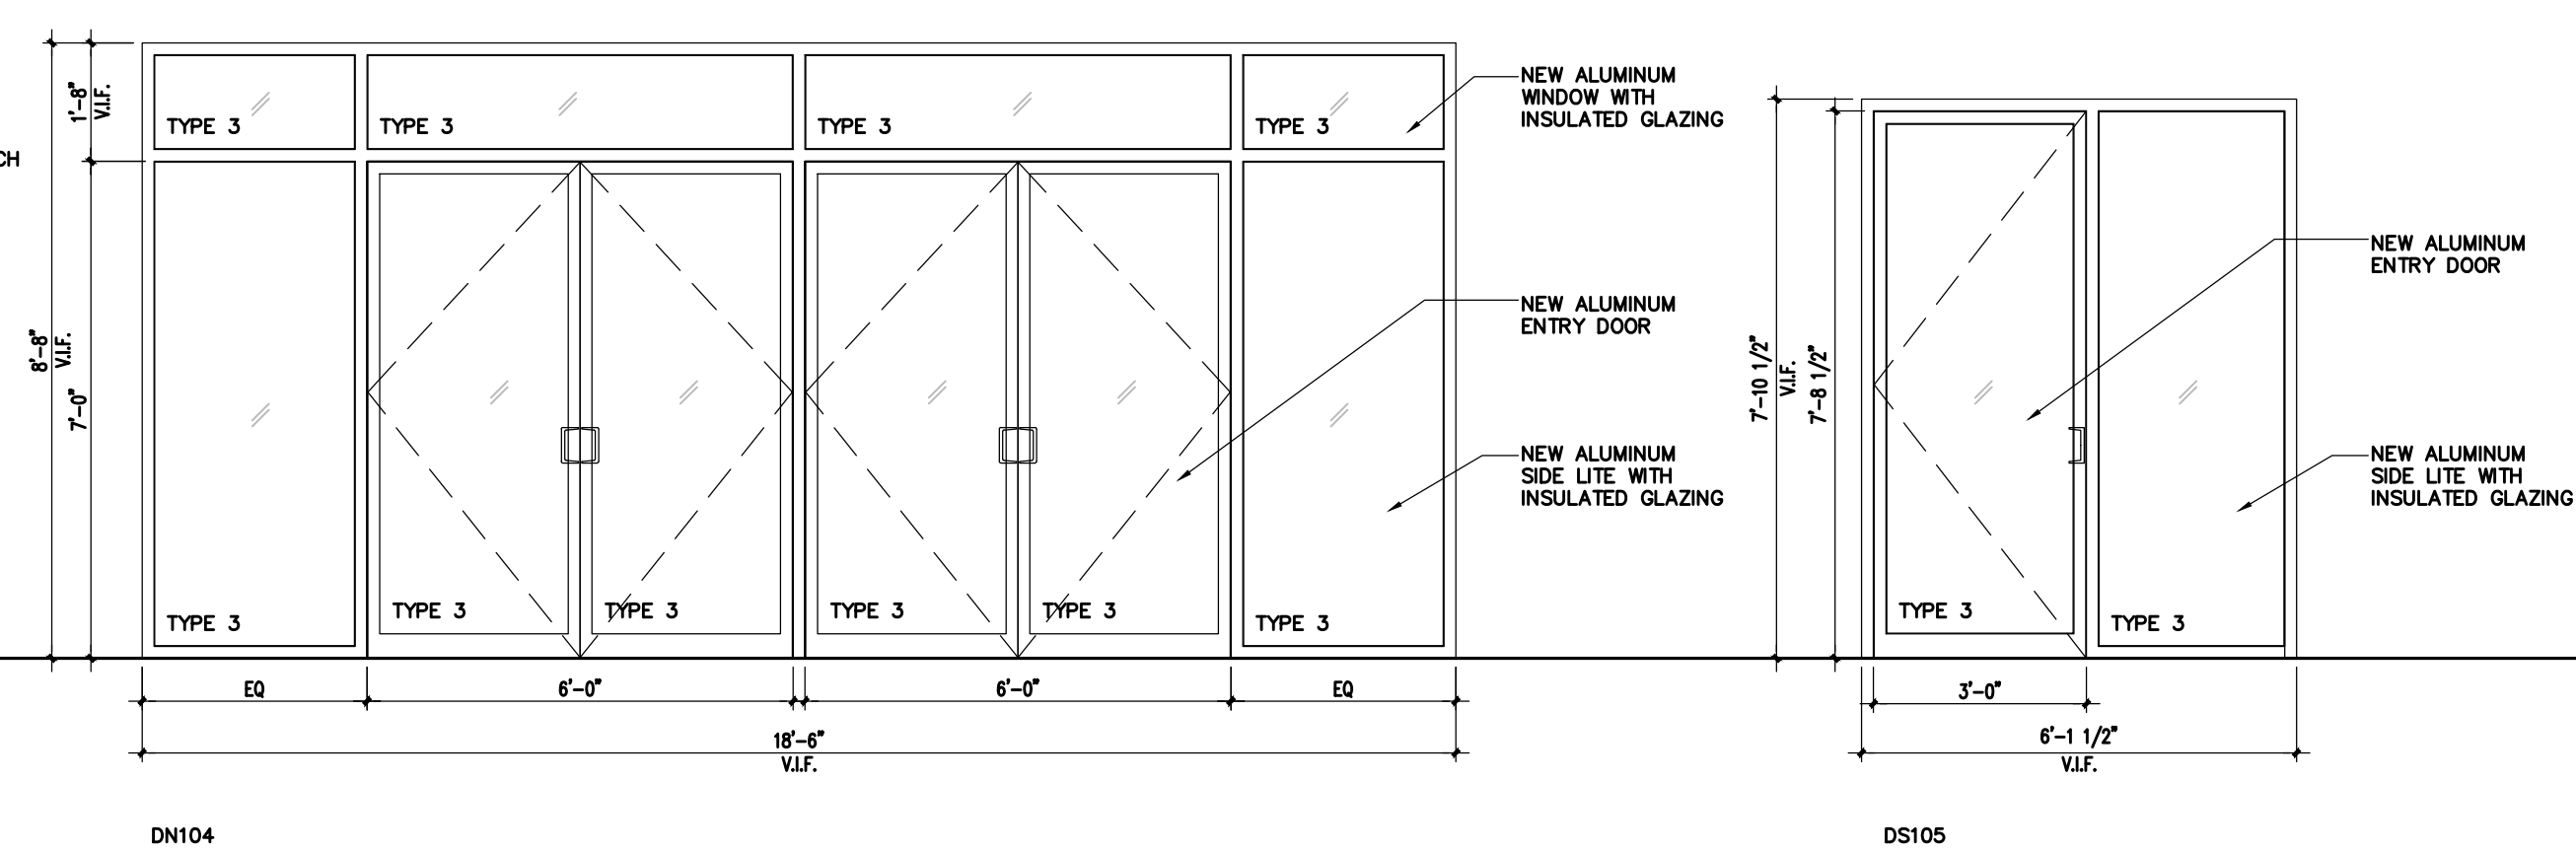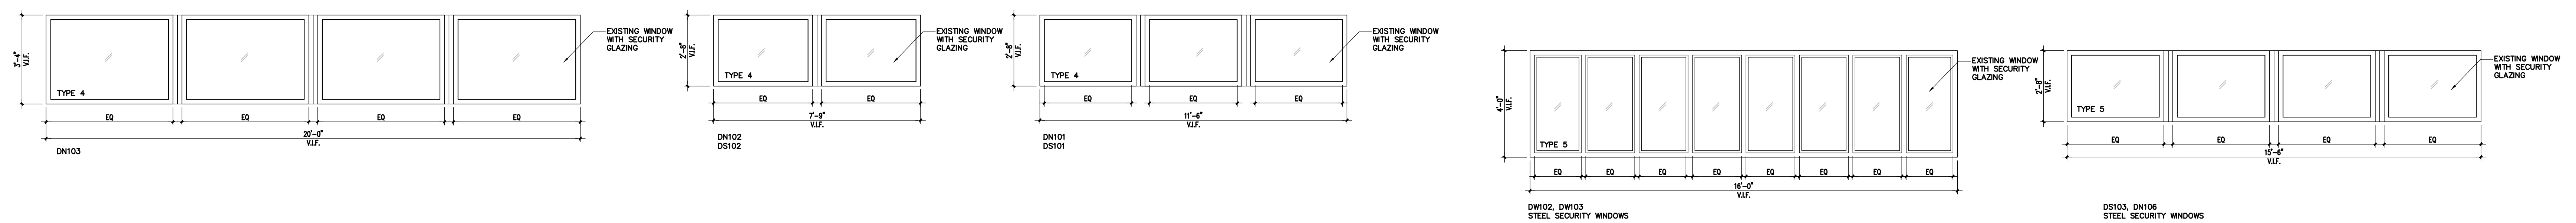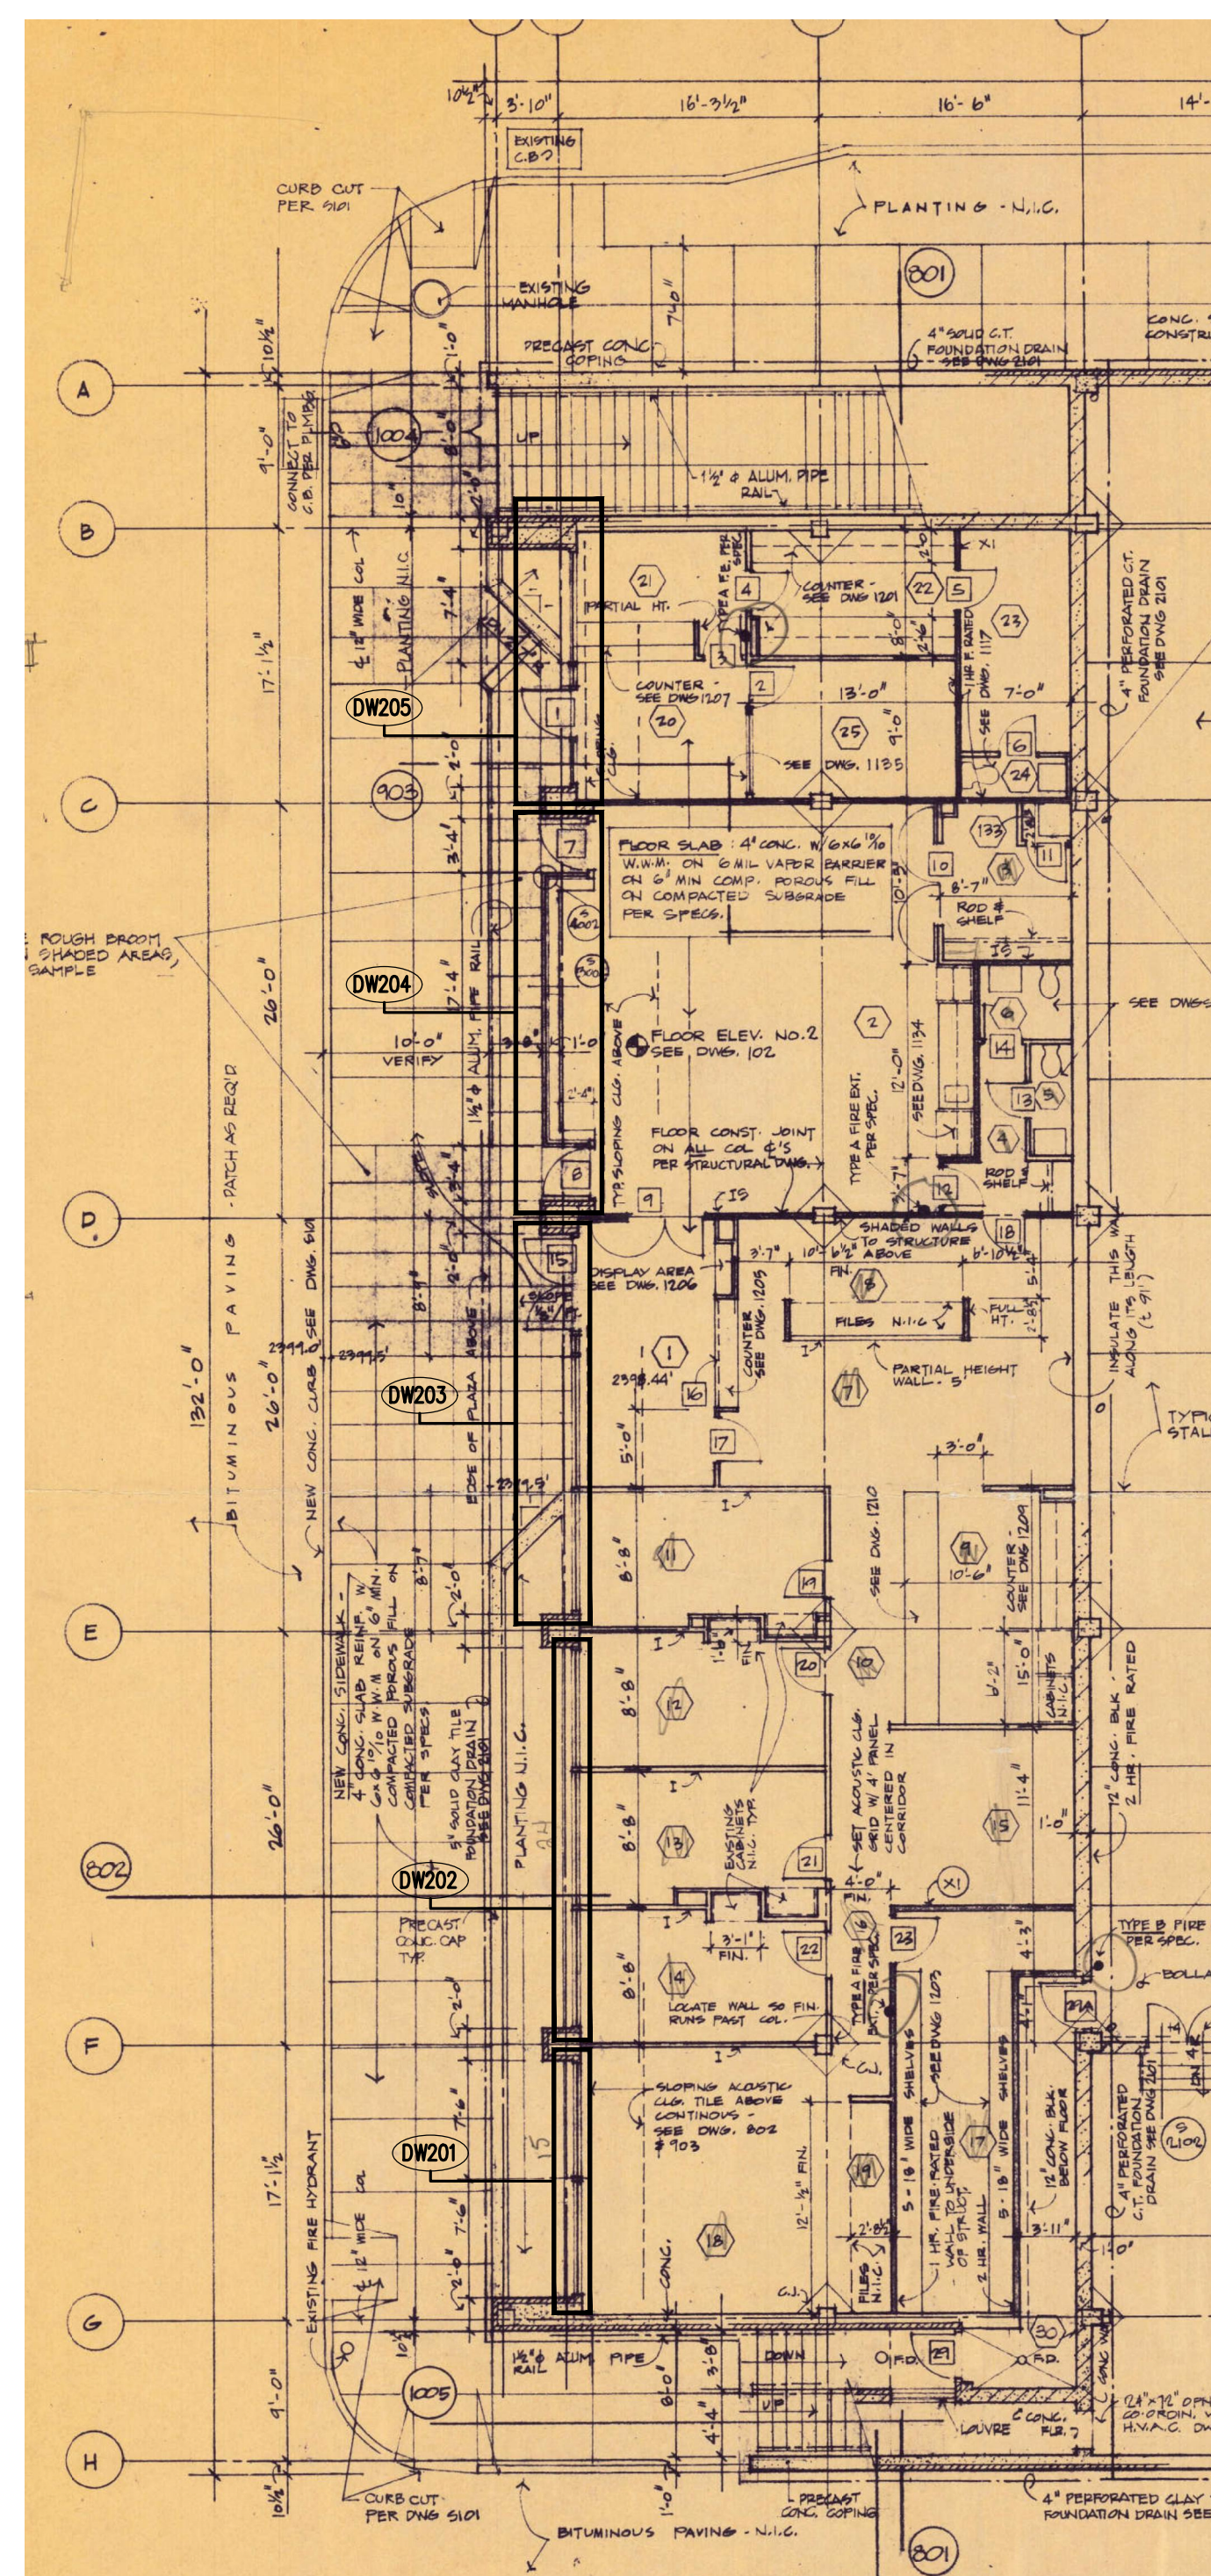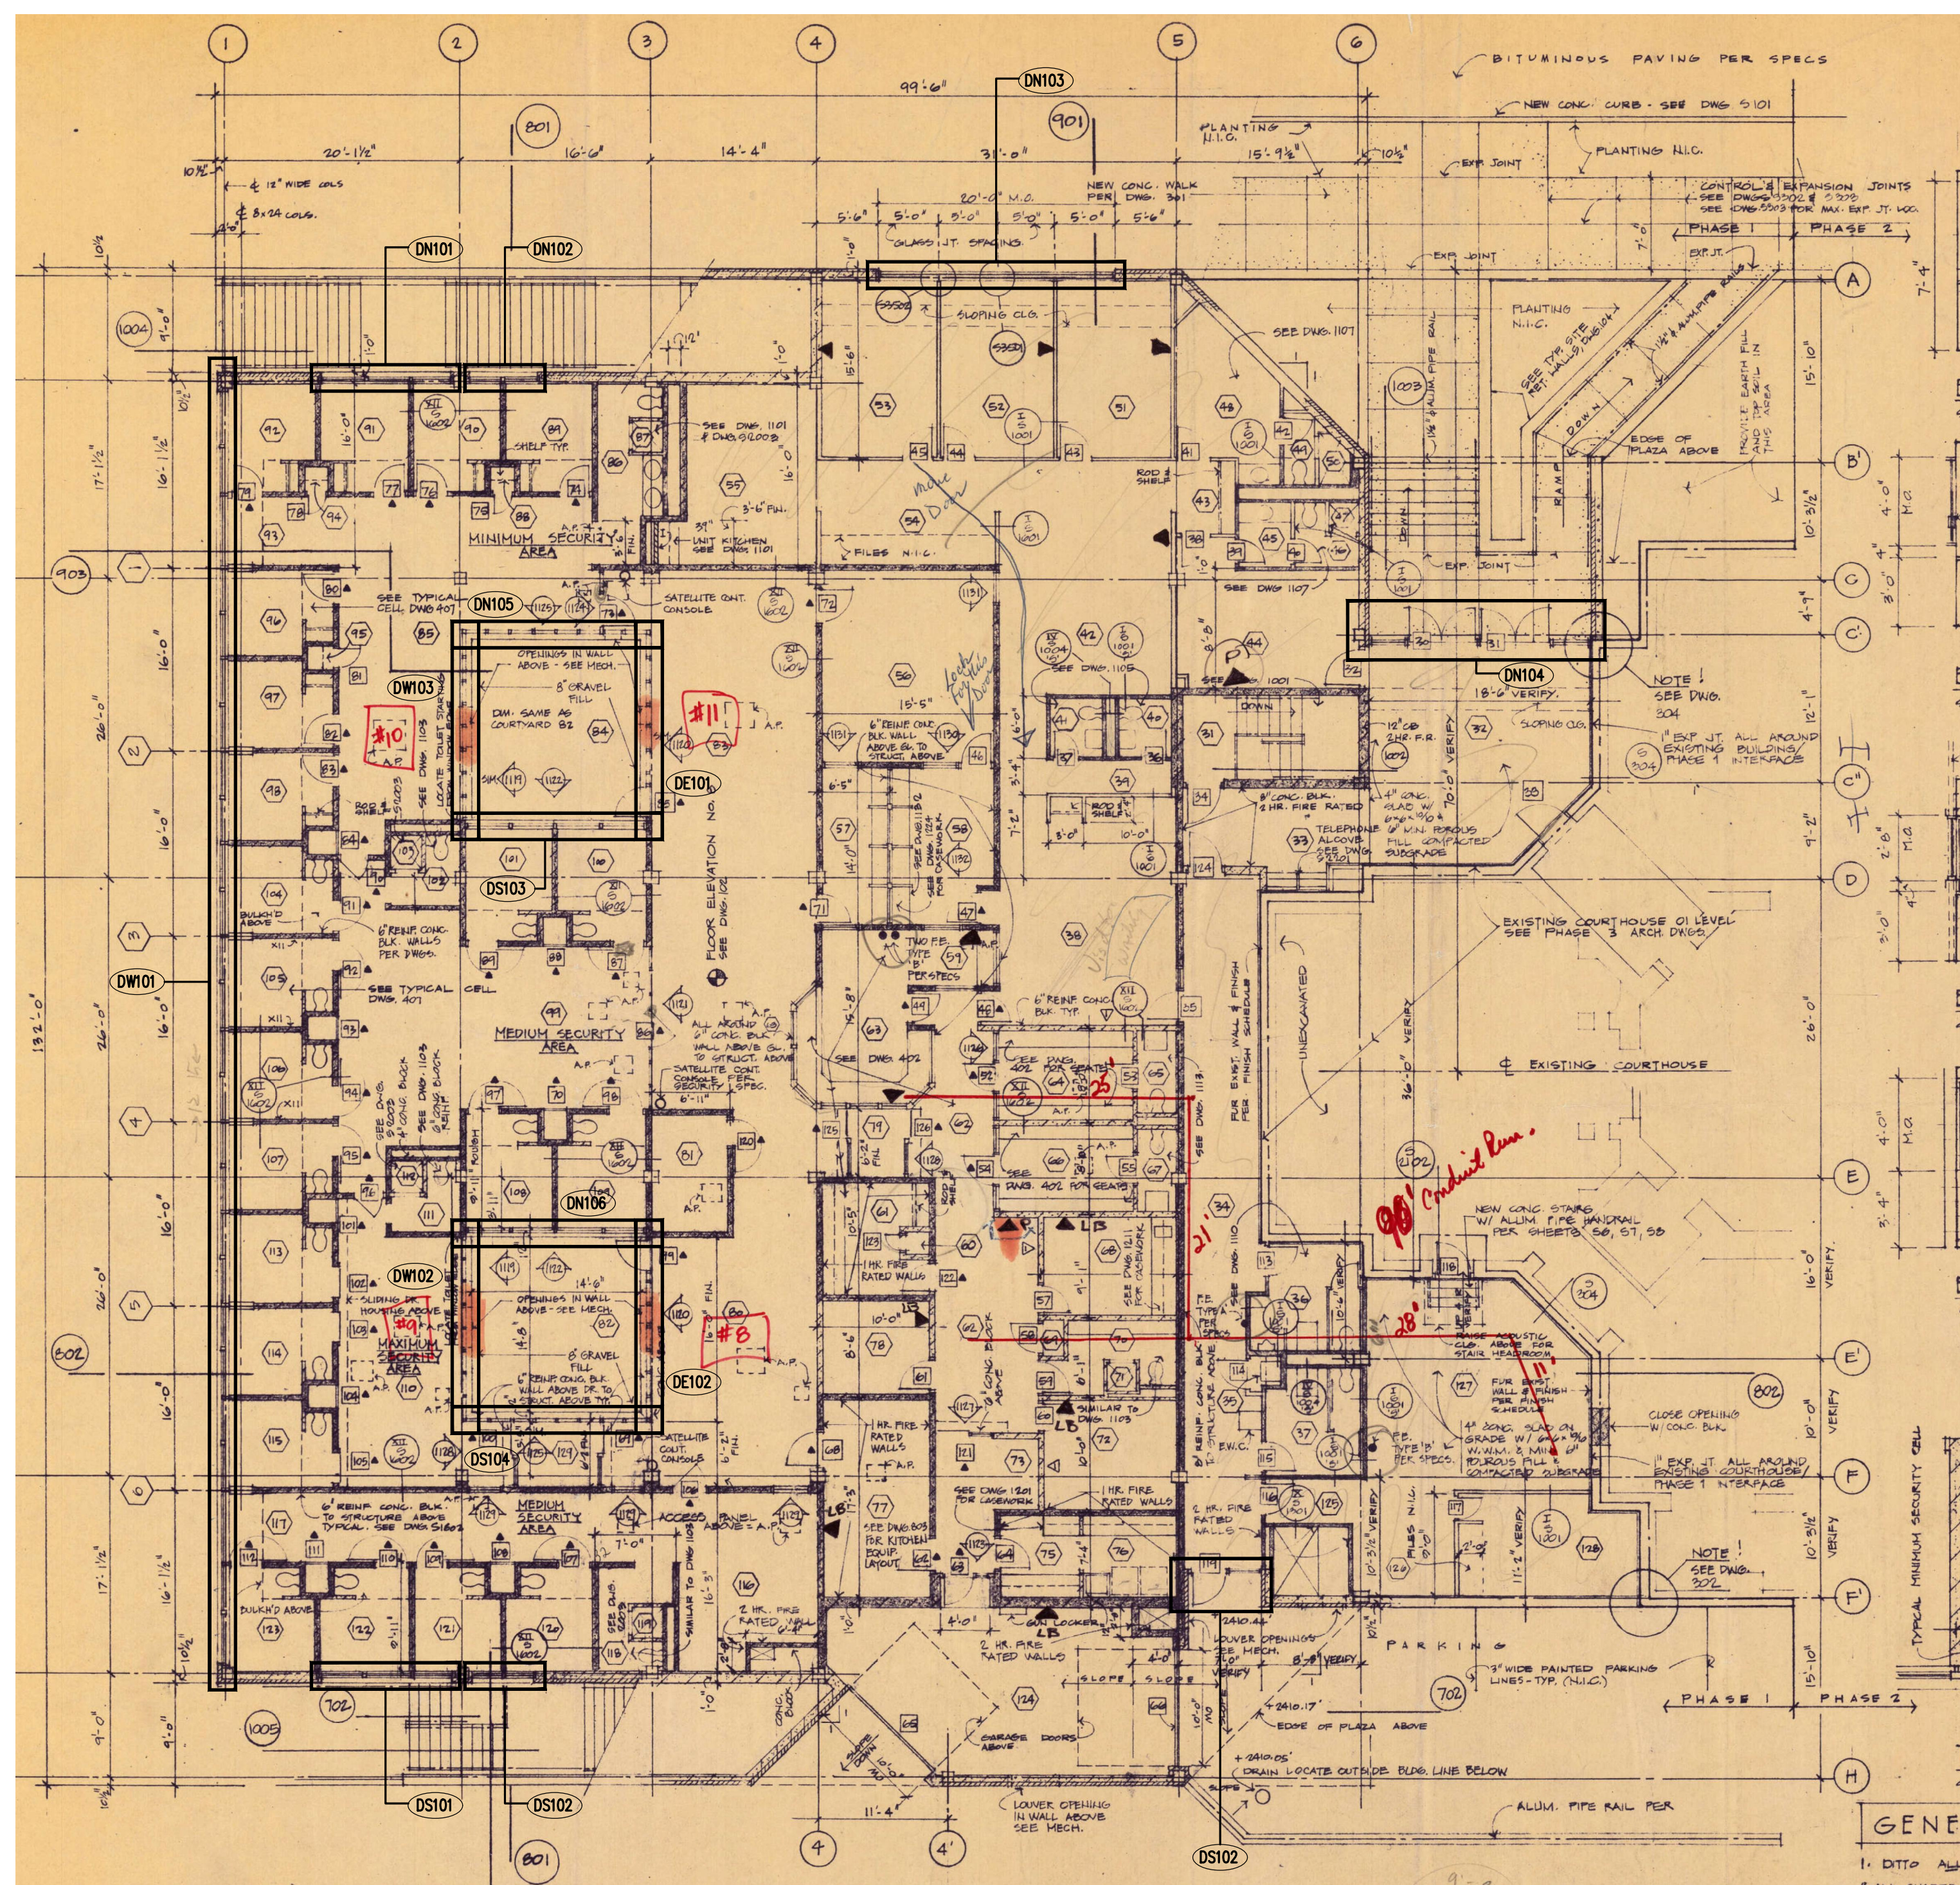

ADMINISTRATION BUILDING AND DETENTION CENTER STOREFRONT AND WINDOW REPLACEMENT - GENERAL NOTES

1. REMOVE AND REPLACE EXISTING WINDOW TREATMENT (SHADES, BLINDS, ETC.) AS PART OF WINDOW REPLACEMENT
2. CLEAN AND REPAINT EXISTING STEEL LINTELS AT WINDOW OPENINGS

[illegible]

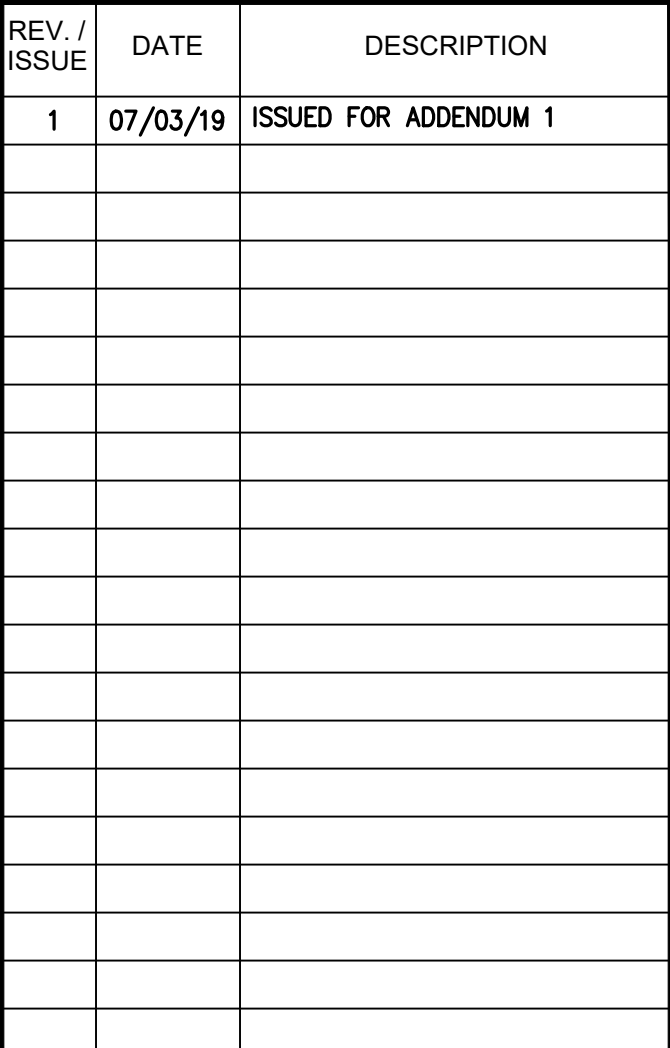

1 LEVEL 01- WINDOW ELEVATIONS

NOTE: FIELD VER



2 LEVEL 02- WINDOW ELEVATIONS

NOTE: FIELD VERIFY ALL DIMENSIONS

WINDOW							
NO.	LOCATION	TYPE	WIDTH	HEIGHT	GLAZING	HARDWARE	REMARKS
LEVEL 2							
DN101	DETENTION AREA		11'-6"	2'-8"	4		DETENTION CENTER PUBLIC ENTRYWAY / STOREFRONT REPLACEMENT - 311 EAST ADLER STREET
DN102	DETENTION AREA		7'-9"	2'-8"	4		
DN103	DETENTION AREA		20'-0"	3'-4"	4		
DN104	PUBLIC ENTRY		18'-6"	8'-8"	1		
DN105	DETENTION AREA		15'-6"	4'-0"	5		
DN106	DETENTION AREA		15'-6"	2'-8"	5		
DS101	DETENTION AREA		11'-6"	2'-8"	4		
DS102	DETENTION AREA		7'-9"	2'-8"	4		
DS103	DETENTION AREA		15'-6"	2'-8"	5		
DS104	DETENTION AREA		15'-6"	4'-0"	5		
DS105	EXTERIOR DOOR		6'-1 1/2"	7'-10 1/2"	4		DETENTION CENTER EXTERIOR DOOR REPLACEMENT (ALLEY EXIT 3)
DW101	DETENTION AREA		110'-9"	2'-8"	4		
DW102	DETENTION AREA		18'-0"	4'-0"	5		
DW103	DETENTION AREA		18'-0"	4'-0"	5		
DE101	DETENTION AREA		18'-0"	4'-0"	5		
DE102	DETENTION AREA		18'-0"	4'-0"	5		
LEVEL 1							
DW201	SHERIFF'S OFFICE	WW	15'-0"	5'-6"	3		
DW202	SHERIFF'S OFFICE	WW	24'-0"	5'-6"	3		
DW203	SHERIFF'S OFFICE	CW	23'-10"	10'-0"	3		
DW204	SHERIFF'S OFFICE	CW	24'-0"	10'-0"	3		
DW205	SHERIFF'S OFFICE	CW	15'-0 1/2"	10'-0"	3		

GLAZING TYPE


1 = TINTED INSULATED GLAZING
2 = CLEAR INSULATED GLAZING
3 = PRIVACY TINTED INSULATED GLAZING
4 = PRIVACY TINTED SECURITY LAMINATED GLAZING
5 = CLEAR SECURITY LAMINATED GLAZING

NOTE:
COORDINATE ALL DOOR HARDWARE WITH BUILDING SECURITY SYSTEM VENDOR

CONSULTANT

ORIENTATION / KEY PLAN

CLIENT

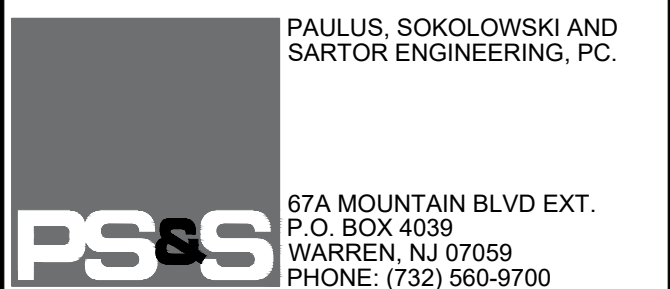

ALL DRAWINGS MUST BE VERIFIED BY THE CONTRACTOR, NOTED PAULUS, SKOLKOWSKI AND SARTOR ENGINEERING, INC. OF ANY CONFLICTS, ERRORS, OMISSIONS OR UNCLARITIES. THE CONTRACTOR SHALL BE RESPONSIBLE TO DETERMINE DRAWING BEFORE PROCEEDING WITH CONSTRUCTION.

ALL DIMENSIONS SHALL BE AS NOTED IN WORDS OR NUMBERS ON THE CONTRACT DOCUMENTS. THE CONTRACTOR SHALL BE RESPONSIBLE TO DETERMINE DRAWING BEFORE PROCEEDING WITH CONSTRUCTION.

THESE CONTRACT DRAWINGS CONTAIN DATA INTENDED SPECIFICALLY FOR THE NOTED PROJECT AND CLIENT. THEY ARE NOT INTENDED FOR USE ON EXTENSIONS OF THIS PROJECT.

THE COPYING AND/OR MODIFICATION OF THIS DOCUMENT OR ANY PORTION THEREOF WITHOUT THE WRITTEN PERMISSION OF PAULUS, SKOLKOWSKI AND SARTOR ENGINEERING, INC. IS PROHIBITED.

UNLESS THESE DRAWINGS ARE SPECIFICALLY DESIGNATED AS "CONSTRUCTION ISSUE", THESE DRAWINGS SHALL NOT BE USED FOR CONSTRUCTION OR IMPROVEMENTS DEPICTED THEREON. THE CONTRACTOR SHALL NOTIFY THE DESIGN ENGINEER TO OBTAIN CONSTRUCTION DOCUMENTS.

©COPYRIGHT 2018 PAULUS, SKOLKOWSKI AND SARTOR ENGINEERING, INC. - ALL RIGHTS RESERVED.

PROJECT

**GARRETT COUNTY
COURTHOUSE COMPLEX
WINDOW AND STOREFRONT
REPLACEMENT**

313 EAST ADLER STREET
OAKLAND, MARYLAND 21550

SHEET TITLE

DETENTION CENTER
WINDOW ELEVATIONS
(LEVEL 1 AND 2) AND
SCHEDULE

PROJECT NO.: 06364.0001	DRAWN BY: AP
SCALE: AS SHOWN	CHECKED BY: LG
DATE: 06/10/2019	SHEET OF
SHEET NO.	

A-102.DC